


**46th ANNUAL HECKERLING INSTITUTE ON ESTATE PLANNING**  
**JANUARY 9 - 13, 2012**  
**MARRIOTT'S ORLANDO WORLD CENTER**  
**CRYSTAL BALLROOM (A-Q)**

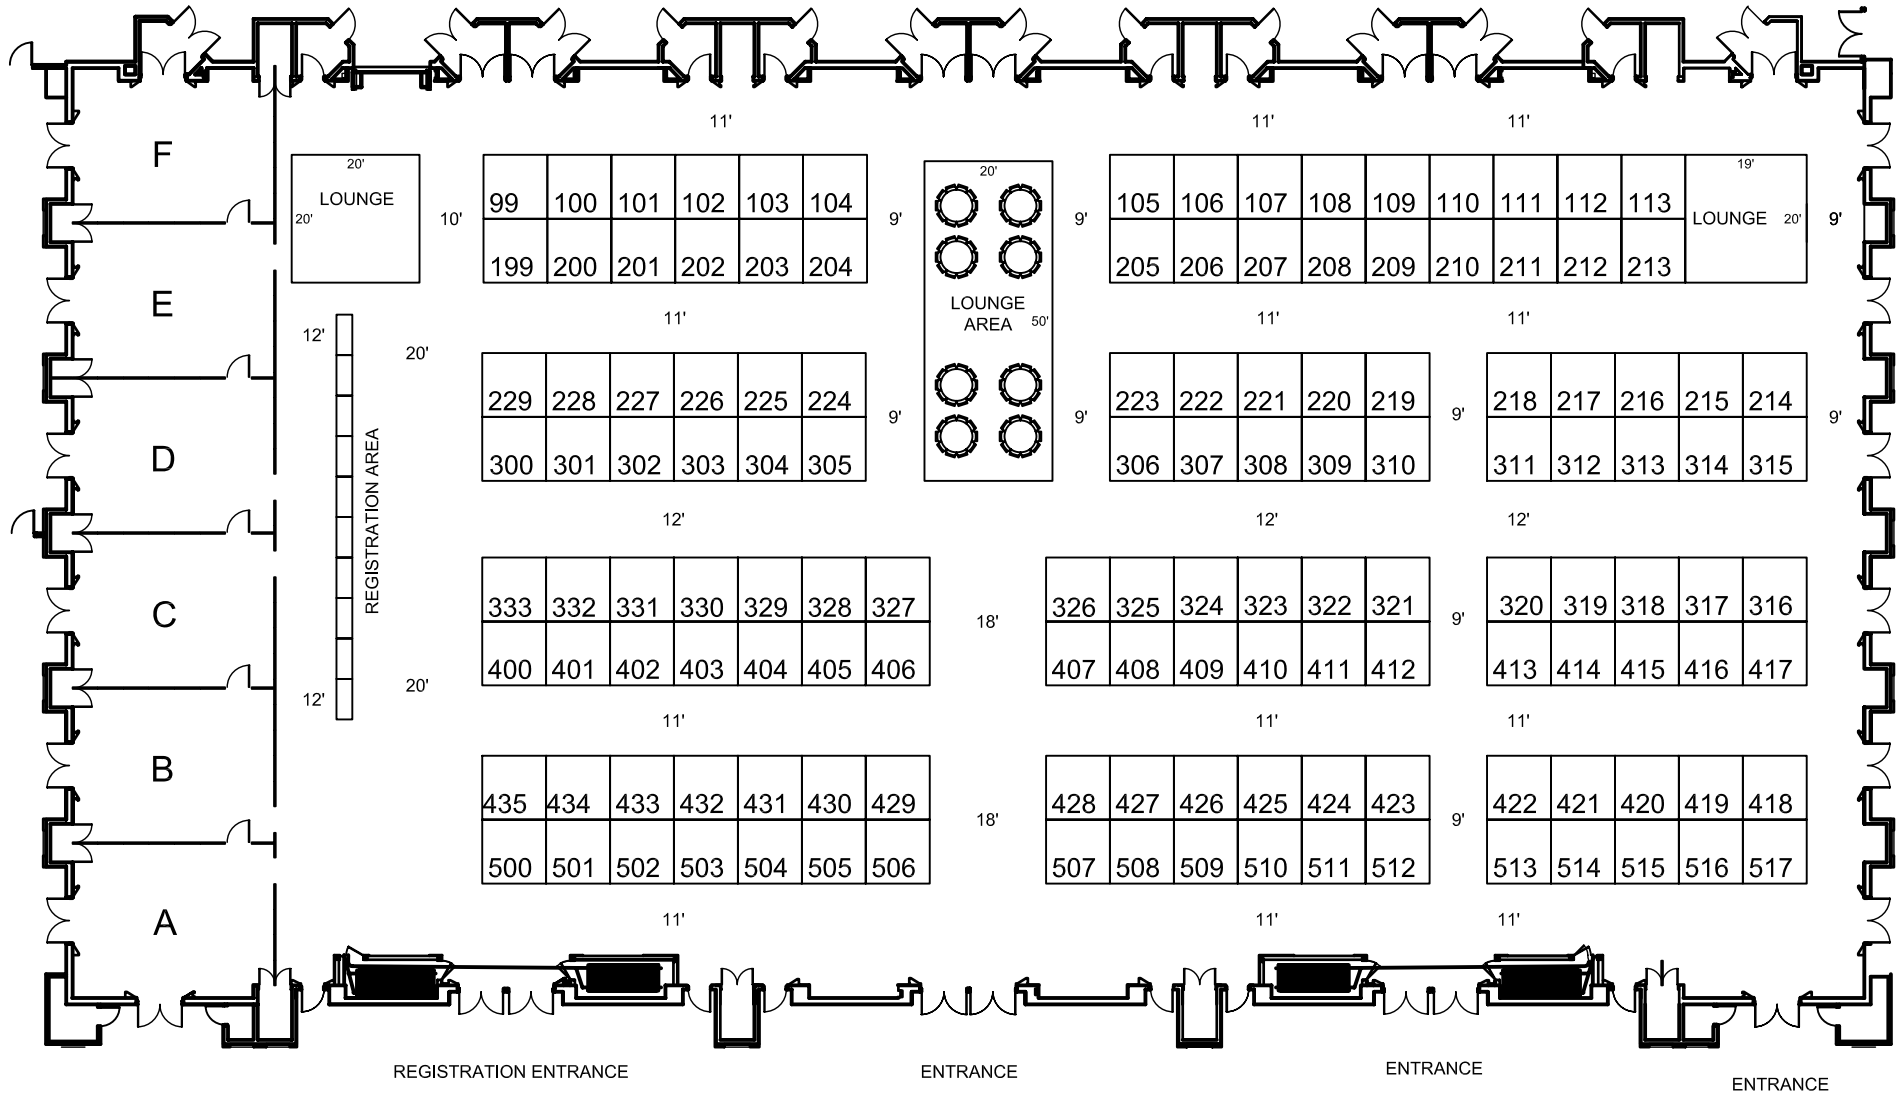

NOTES:  
 ALL BOOTHS ARE 10' X 10' UNLESS OTHERWISE NOTED

TOTAL = 128

ALL AISLES ARE 10' WIDE UNLESS OTHERWISE NOTED

FLOOR PLAN IS SUBJECT TO CHANGE UPON FIRE MARSHALL'S APPROVAL

SCALE: 1/32" = 1'

REVISIONS : 11/01/11 EFA

**VISTA**  
 SOUTH  
 CONVENTION SERVICES  
 6901 NW 26th AVENUE  
 MIAMI, FL 33147

(305) 673 1123 FAX (305) 673 8713